

File Ref: () in DLO/SK 121/10/154

NOTICE

**Proposed Local Public Works at Ma Nam Wat
within Sai Kung District, New Territories**

It is hereby notified that District Office, Sai Kung proposed to do the following works at the location below:

Proposed Works : Construction of Van Track and Footpath leading from Hong Fu Road to Ma Nam Wat, Sai Kung

Location : Government Land (GLA-DS (T) 199 affected) (plan attached)

2. Any objection should be lodged with the District Lands Officer, Sai Kung (3/F., Sai Kung Government Offices, 34 Chan Man Street, Sai Kung) within 14 days from the date of this notice. For further enquiries, please contact the undersigned at telephone no. 2791 7241.

3. For details about the project, please contact Mr. LI of District Office, Sai Kung at Tel. 2163 9447 Dated this 27th February, 2006.



(Kitty, S.Y. LAI)
for District Lands Officer, Sai Kung

檔案號碼 : () in DLO/SK 121/10/154

公告

建議在新界西貢麻南笏進行鄉郊改善工程

現公布，西貢民政事務處計劃在下列地點進行以下工程：

建議工程： 建造車路及行人路(由西貢康富路至麻南笏)


地點： 政府土地 (影響政府撥地號碼: GLA-DS(T) 199) (連圖則)

2. 任何人士如反對上述，必須在本公告日期起計 十四天 內向西貢地政專員 (西貢親民街 34 號西貢政府合署 3 樓) 提出。如有查詢，請致電 2791 7241 聯絡下開代行人。
3. 如欲查詢有關工程的詳情，請致電 2163 9447 聯絡西貢民政事務處 李先生。

西貢地政專員
(賴倩儀 代行)


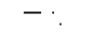
日期：二 零 零 六 年 二 月 二 十 七 日



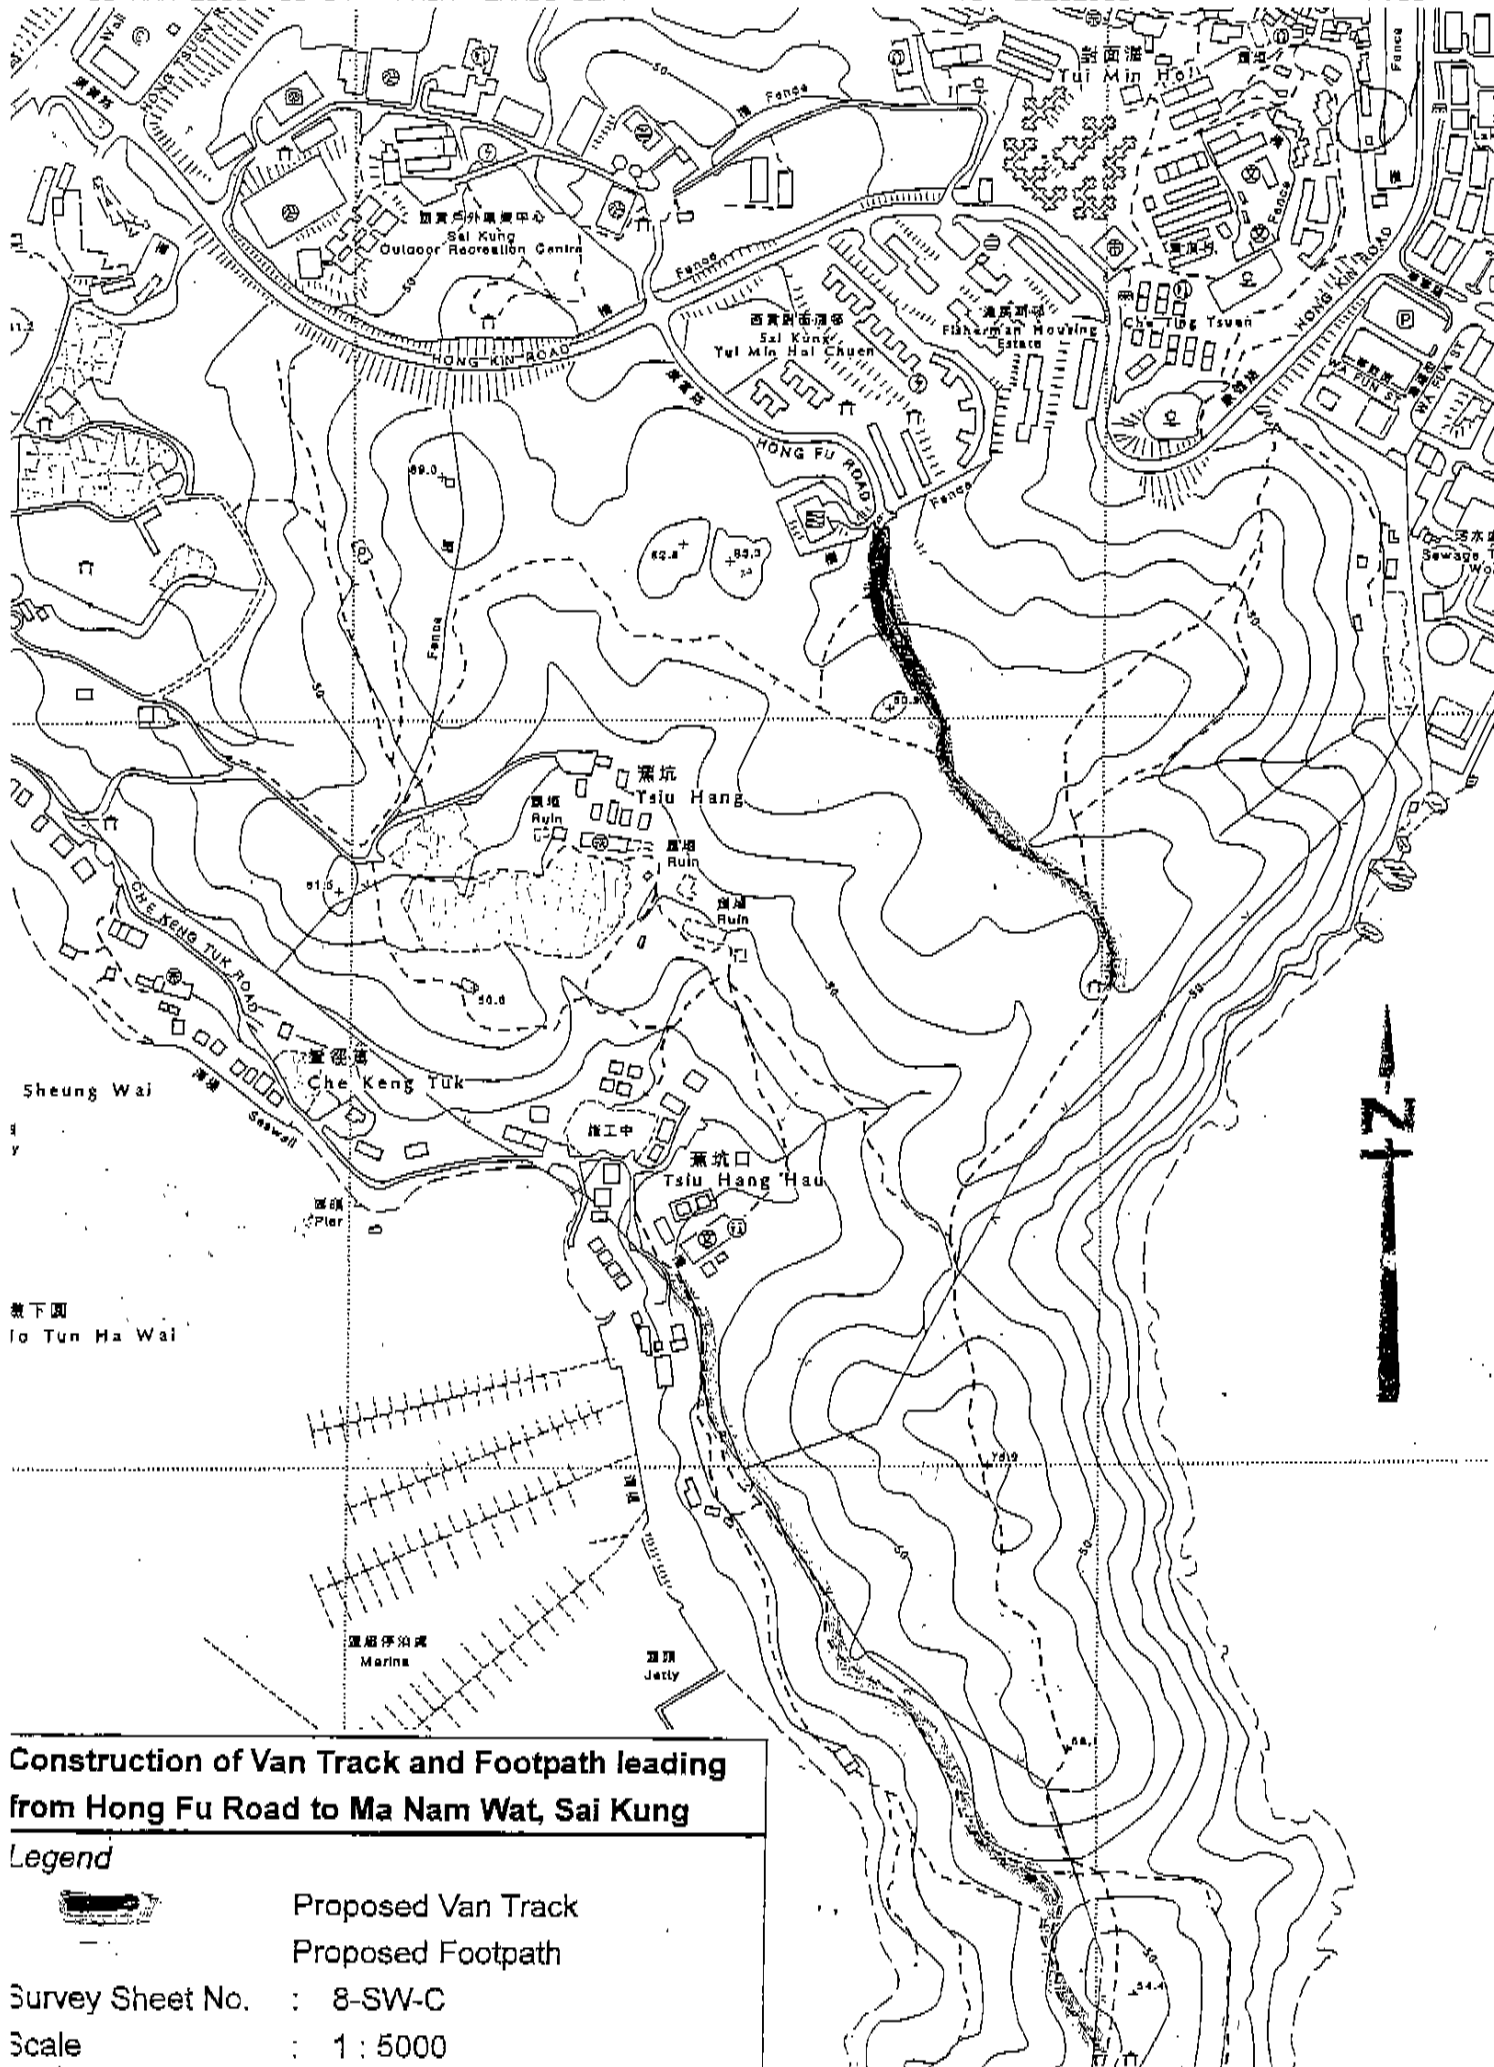

Construction of Van Track and Footpath leading from Hong Fu Road to Ma Nam Wat, Sai Kung

Legend

-  Proposed Van Track
-  Proposed Footpath

Survey Sheet No. : 8-SW-C
 Scale : 1 : 5000